

# FLORIDA COAST SURVEYING, INC.


PROFESSIONAL SURVEYOR'S, & MAPPER'S  
 CERTIFICATE NO. LB-0006938

722 36TH STREET WEST  
 BRADENTON, FLORIDA 34205  
 941-744-9233 FAX 941-745-6751  
 TOLL FREE 1-877-531-7193

FLOOD ZONE: X 125144 03-AE  
 COMMUNITY PANEL 8-3-82  
 DATED: 10-1-82  
 (FLOOD ZONE: "X" ARE NOT IN DESIGNATED FLOOD HAZARD ZONE AREA) SUBJECT TO VERIFICATION

## BOUNDARY SURVEY

**LEGAL DESCRIPTION:**  
 LOTS 6 & 7, BLOCK 3, LESS ROAD RIGHT-OF-WAY FOR STATE ROAD 776, BARTLETT SUBDIVISION, AS PER PLAT THEREOF RECORDED IN PLAT BOOK 5, PAGE 68, OF THE PUBLIC RECORDS OF SARASOTA COUNTY, FLORIDA.

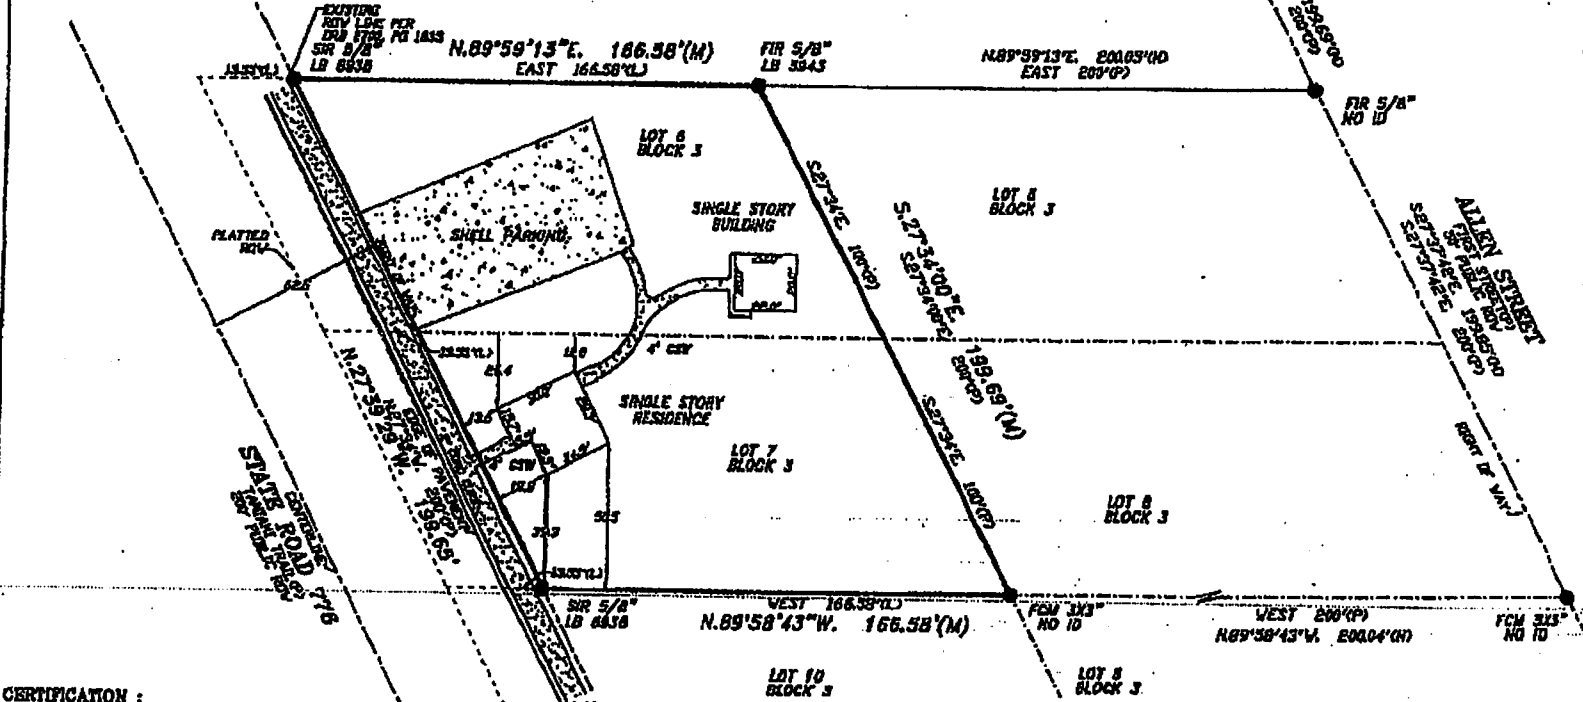

**CERTIFICATION:**  
 I CERTIFY THAT THIS SURVEY WAS MADE UNDER MY DIRECTION AND THAT IT MEETS THE MINIMUM TECHNICAL STANDARDS SET FORTH BY THE BOARD OF PROFESSIONAL LAND SURVEYORS AND MAPPERS IN CHAPTER 80017-8, FLORIDA ADMINISTRATIVE CODE, PURSUANT TO SECTION 472.027, FLORIDA STATUTES.

BY: SCOTT CRIDER, DSM 7867 SURVEY DATE: 6-29-04

NOT A CERTIFICATION OF TITLE, ZONING, EASEMENTS OR FREEDOM OF ENCUMBRANCES.  
 UNLESS IT BEARS THE SIGNATURE AND THE ORIGINAL RAISED SEAL OF A FLORIDA LICENSED SURVEYOR AND MAPPER THIS DRAWING, SKETCH, PLAT OR MAP IS FOR INFORMATIONAL PURPOSES ONLY AND IS NOT VALID.

PLEASE REFER TO REVERSE SIDE FOR GENERAL NOTES & ABBREVIATIONS.

**FREDANN STREET**  
 50' PUBLIC RDV  
 RIGHT OF WAY  
 BLOCK CORNER  
**STREET ADDRESS**  
 1878 ENGLEWOOD ROAD  
 ENGLEWOOD, FLORIDA 34223

**CERTIFIED TO:**  
 RUMLEND MORTGAGE CORPORATION

**NOTE:**  
 IN COMPLIANCE WITH FLORIDA STATUTES 81017-8.0031 (5) (E) IF LOCATION OF EASEMENTS OR RIGHT-OF-WAY OF RECORD, OTHER THAN THOSE ON RECORD PLAT, IS REQUIRED, THIS INFORMATION MUST BE FURNISHED TO THE SURVEYOR AND MAPPER.

REVISIONS
PROJECT NO: 04_S25580A

SCALE 1" = 50'